


LONGITUDINAL SECTION OF KALAPASAR DAM

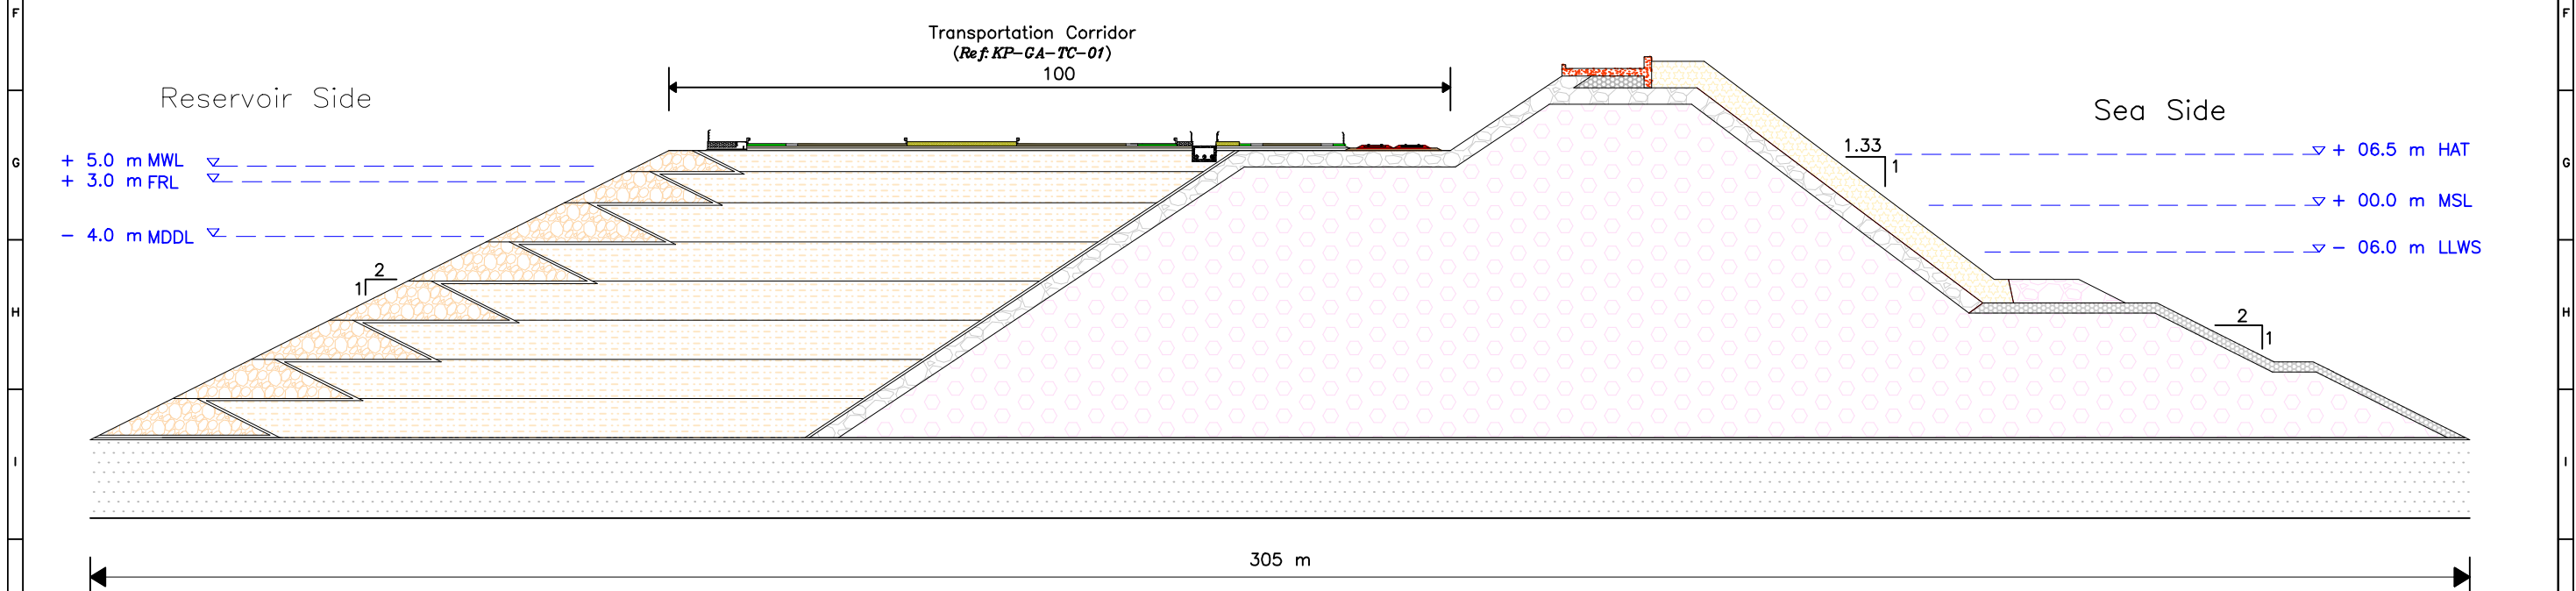

CROSS SECTION OF KALAPASAR DAM

FOR DRAFT PURPOSE ONLY

Rev No	Date	Description
Project: Development of Kalpasar Dam Project across Gulf of Khambhat, Gujarat, India		
Owner: Narmada Water Resources, Water Supply and Kalpasar Department, Government of Gujarat, India		
Owner's Consultant: National Centre for Coastal Research, Ministry of Earth Sciences, Government of India		
Title: Details of Instrumentation		
Drwn.	Chkd.	Aprd.
		Date
		Dept.
Scale: AS SHOWN		Size: A1
Drawing No.: KP-DM-IN-01		Sheet: 01
Rev.:		RO