


SECTION A-A
(SCALE 1:125)

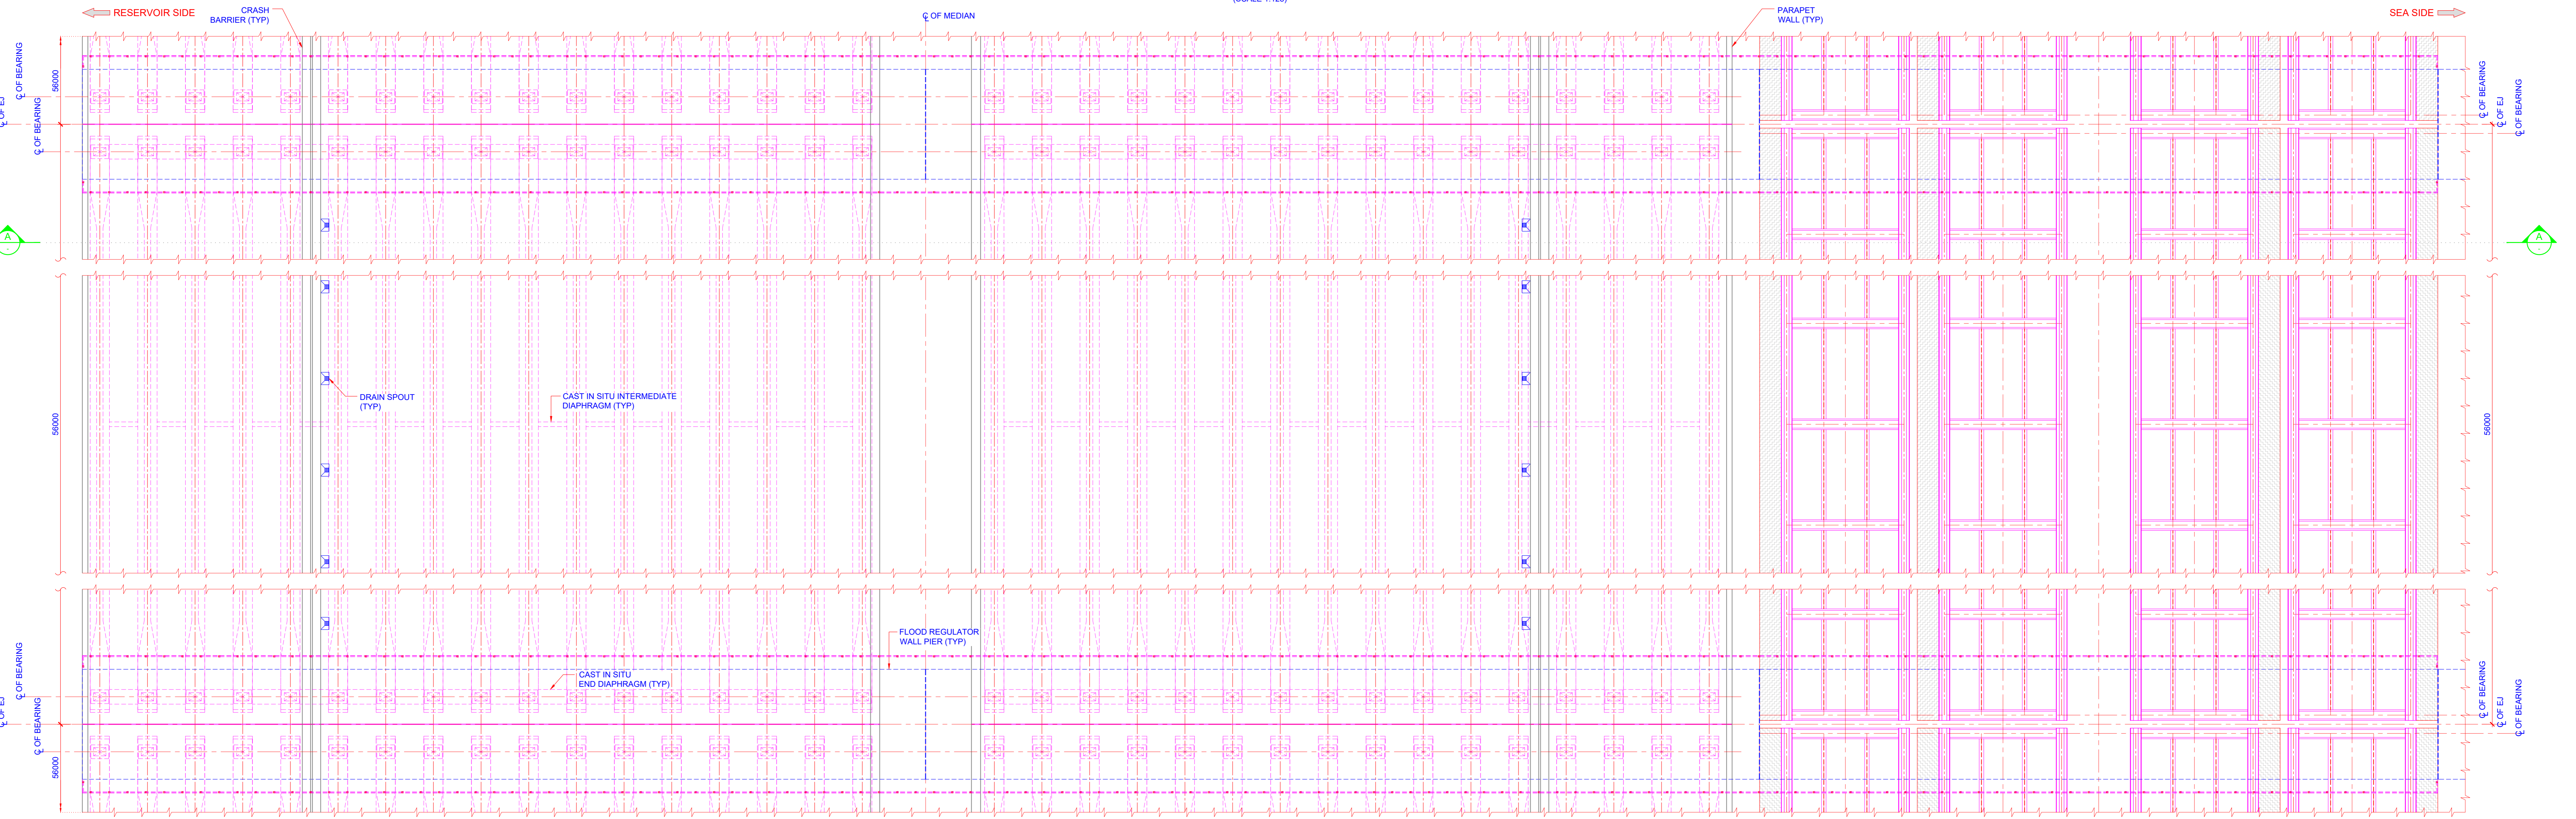

PLAN ROAD BRIDGE
(SCALE 1:125)

PLAN RAIL BRIDGE
(SCALE 1:125)



NOTES
 1. ALL DIMENSIONS ARE IN MILLIMETERS AND LEVELS ARE IN METERS UNLESS OTHERWISE SPECIFIED.
 2. DIMENSIONS ARE NOT TO BE SCALED, ONLY WRITTEN DIMENSIONS SHALL BE FOLLOWED.

REV	Y/M/D	DATE	STATUS	DESCRIPTION	DES.	DRN.	INT.	CHKD.	INT.	APPRD.
0	230412	1	FIRST SUBMISSION		ARA	VBJ	ARA	KGN		
REVISIONS 1. PRELIMINARY 2. FOR APPROVAL 3. GOOD FOR CONSTRUCTION 4.										

CLIENT NATIONAL CENTRE FOR COASTAL RESEARCH
 MINISTRY OF EARTH SCIENCE, GOVERNMENT OF INDIA

PROJECT DPR FOR KALPASAR DYKE PROJECT
 PROJECT NO. C1212503

TITLE GENERAL ARRANGEMENT DRAWING FOR ROAD & RAIL BRIDGE AT FLOOD REGULATOR
 SCALE: AS SHOWN
 SHEET 1 OF 2

DATE 23/04/2023

SCALE 1:125

COMPANY L&T Infra Engineering
 L&T Infrastructure Engineering Ltd.

DRAWING NO. GA-001
REV. 0

PRELIMINARY