


SECTION A-A
(SCALE 1:125)

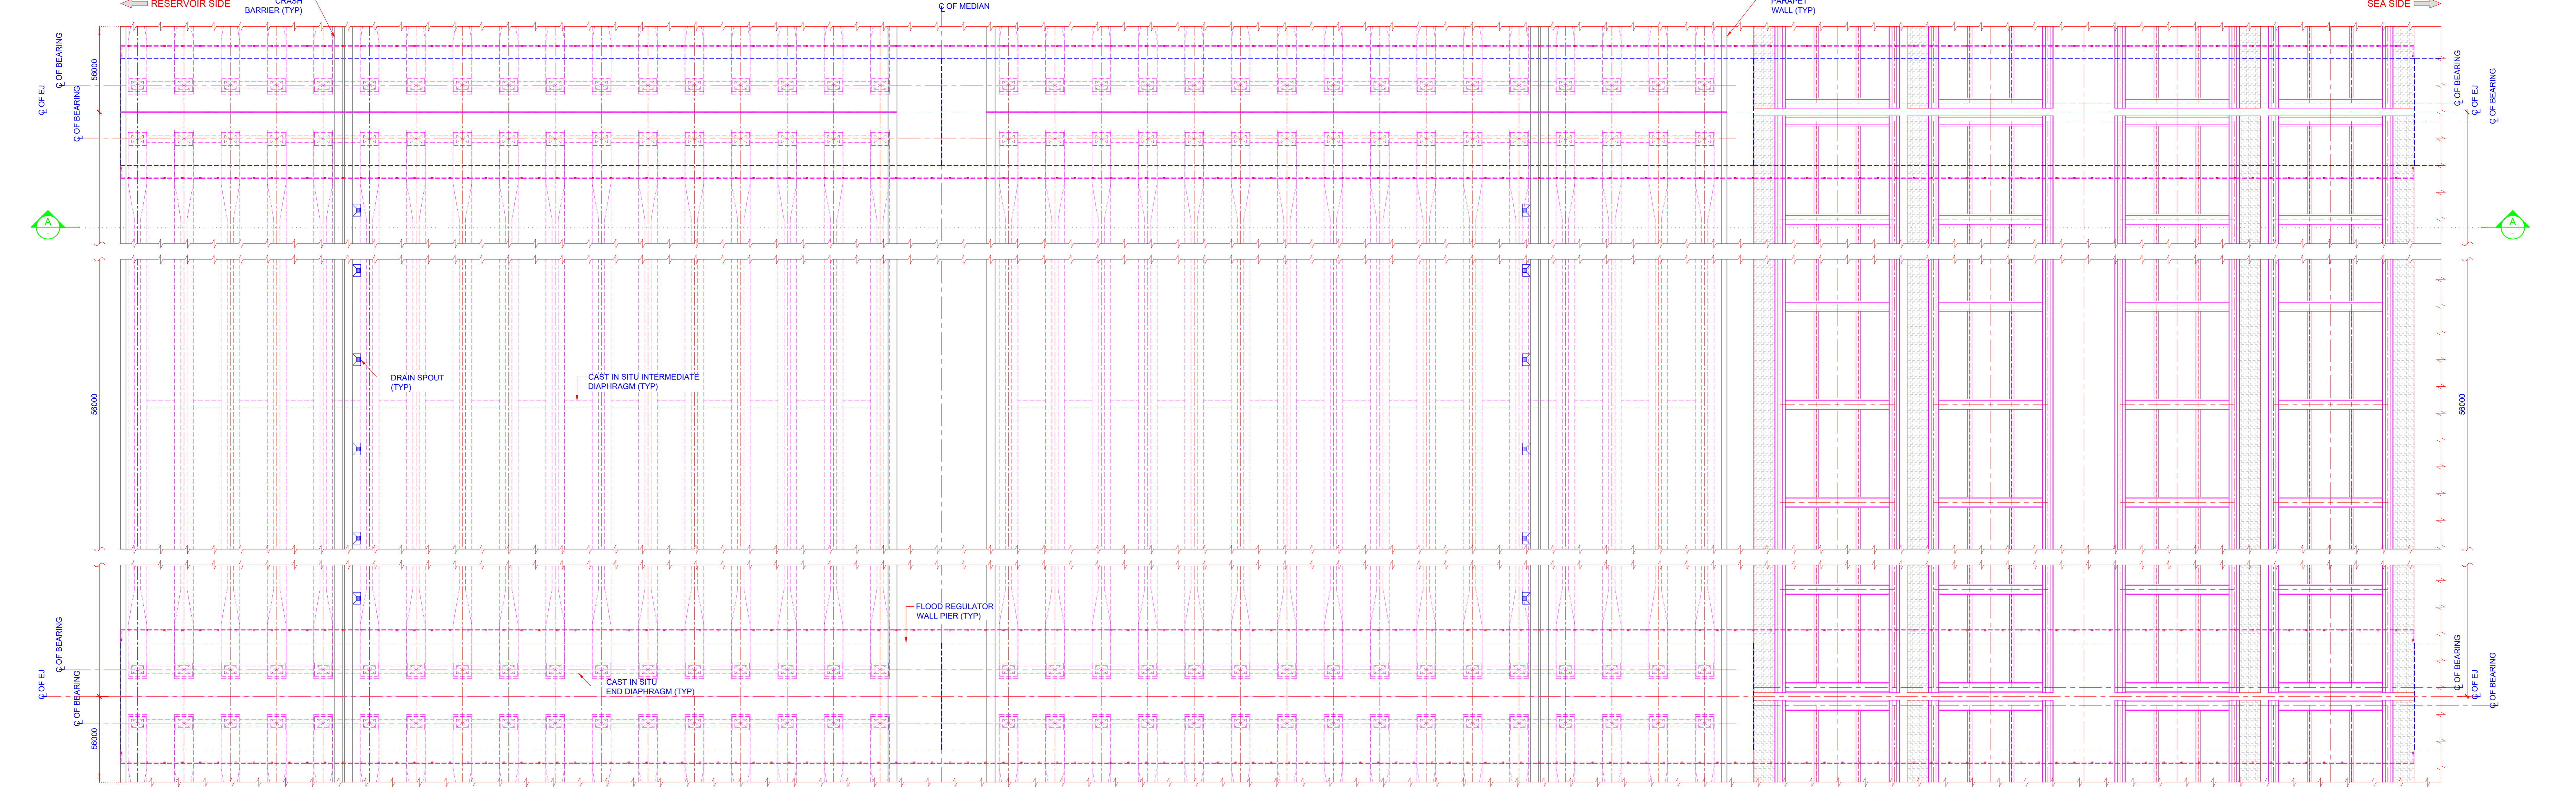

PLAN ROAD BRIDGE
(SCALE 1:125)

PLAN RAIL BRIDGE
(SCALE 1:125)



KEY PLAN

NOTES
1. ALL DIMENSIONS ARE IN MILLIMETERS AND LEVELS ARE IN METERS UNLESS OTHERWISE SPECIFIED.
2. DIMENSIONS ARE NOT TO BE SCALED, ONLY WRITTEN DIMENSIONS SHALL BE FOLLOWED.

REV.	DATE	STATUS	DESCRIPTION	DES.	DRN.	INT.	SIGN.	INT.	SIGN.
0	23/04/06	1	FIRST SUBMISSION						
GA-002	GAD FOR ROAD & RAIL BRIDGE AT FLOOD REGULATOR (SHEET 2 OF 2)								
DRAWING NO. TITLE									
REFERENCE DRAWINGS					REVISIONS				
					STATUS CODES: 1- PRELIMINARY 2- FOR APPROVAL 3- GOOD FOR CONSTRUCTION 4- _____				

PRELIMINARY

CLIENT: NATIONAL CENTRE FOR COASTAL RESEARCH
MINISTRY OF EARTH SCIENCE, GOVERNMENT OF INDIA

PROJECT: DPR FOR KALPASAR DYKE PROJECT

TITLE: GENERAL ARRANGEMENT DRAWING FOR ROAD & RAIL BRIDGE AT FLOOD REGULATOR (SHEET 1 OF 2)

PROJECT NO: C1212503
SCALE: AS SHOWN

L&T Infra Engineering
L&T Infrastructure Engineering Ltd.

DRAWING NO: GA-001
REV: 0