


LONGITUDINAL SECTION OF KALAPASAR DAM

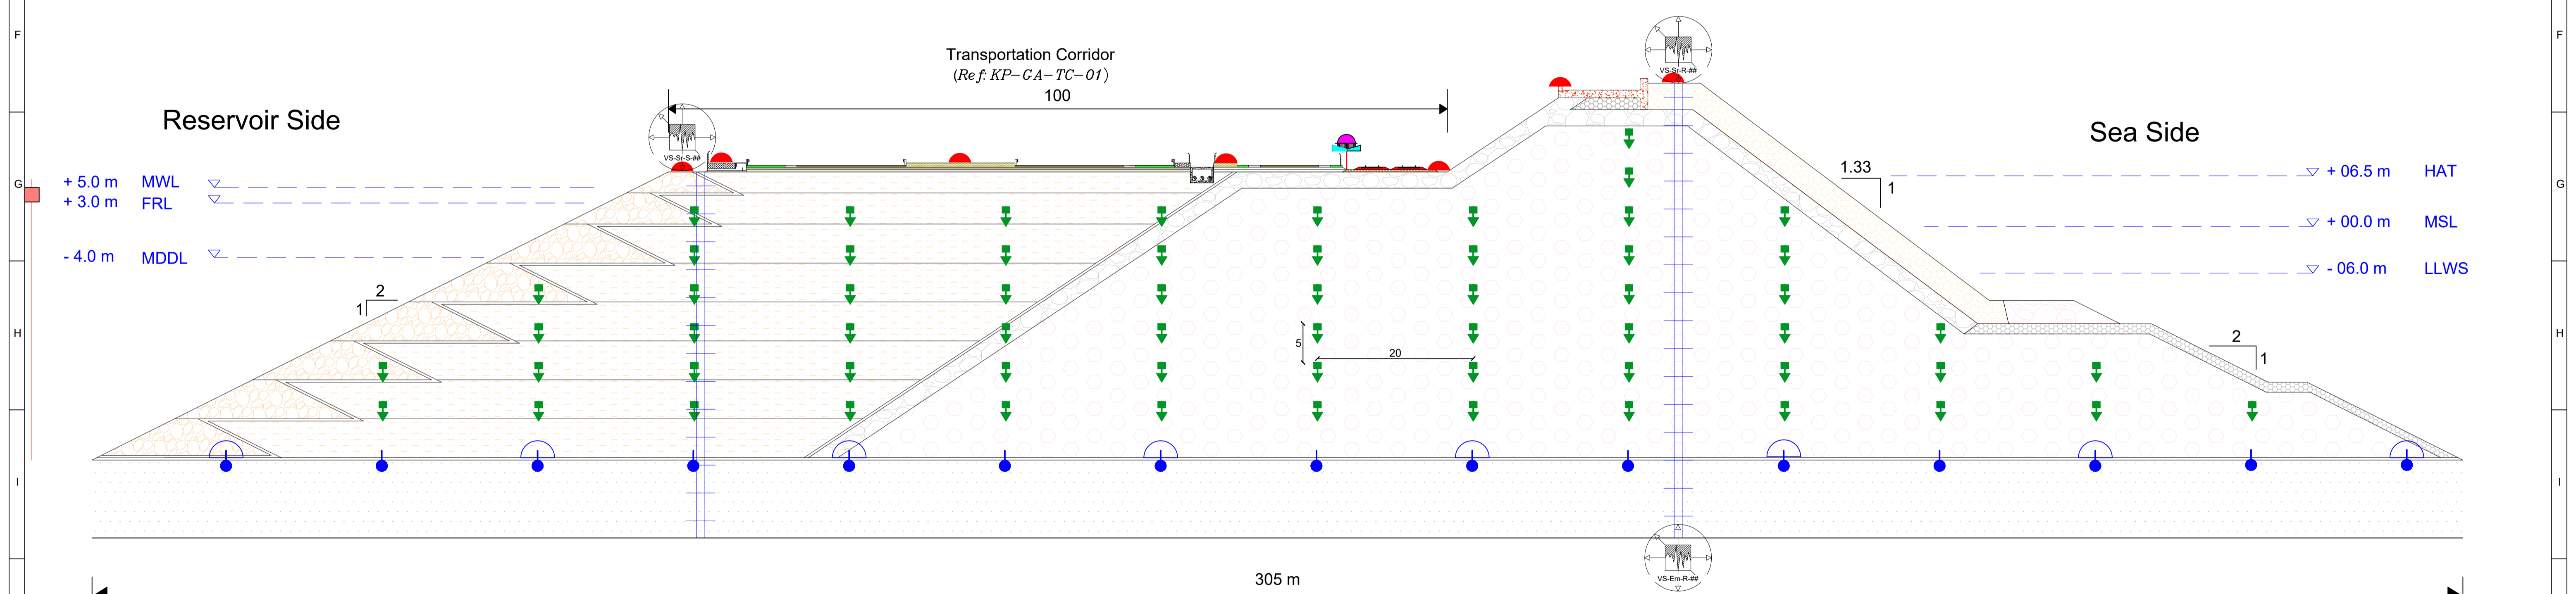

CROSS SECTION OF KALAPASAR DAM

Sensor Type

Location: Embedded (Em) or Surface (Sr)

Location: Rock (R) Fill or Sand (S) Fill

Serial Number

VS-Em-R-##: Vibration Sensor (VS) Embedded (Em) under Rock (R) Fill

VS-Sr-R-## : Vibration Sensor (VS) on Surface (Sr) or Rock (R) Fill

VS-Sr-S-## : Vibration Sensor (VS) on Surface (Sr) or Sand (S) Fill

FOR DRAFT PURPOSE ONLY

Rev No	Date	Description					
Project:	Development of Kalpasar Dam Project across Gulf of Khambhat, Gujarat, India						
Owner:	Narmada Water Resources, Water Supply and Kalpasar Department, Government of Gujarat, India						
Owner's Consultant:	National Centre for Coastal Research, Ministry of Earth Sciences, Government of India						
Title:	Details of Instrumentation						
Drwn.	Chkd.	Aprd.	Date	Dept.	Scale: AS SHOWN	Size: A1	Rev.:
Drawing No.: KP-DM-IN-01						Sheet: 01	R0